

HSIIDC I.E. DHARUHERA

LAYOUT PLAN OF SECTOR-15,16&17 SCHEDULE OF AREA

SCHEDULE OF AREA	IN ACRES
TOTAL AREA UNDER SCHEME	432.40
AREA TO BE PLANNED LATER	12.56
AREA UNDER INDUSTRIAL USE	207.74
AREA UNDER AUTO MALLS	4.73
AREA UNDER R&R POLICY	46.70
AREA UNDER LABOUR HOUSING	8.23
AREA UNDER TRANSPORT & COMMERCIAL USE	13.83
AREA UNDER SHOPPING	6.02
AREA UNDER DISPENSARY	1.48
AREA UNDER FUEL FILLING STATIONS	2.13
AREA UNDER WATER WORKS	10.00
AREA UNDER PUBLIC UTILITIES	1.13
AREA UNDER STP	6.55
AREA UNDER SOLID WASTE DISPOSAL SITE	2.83
AREA UNDER SUB-STATION	0.96
AREA RESERVED FOR INSTITUTIONAL	2.11
AREA UNDER ROADS, OPEN SPACES, PARKING, GREEN BELT ETC.	105.40


DETAIL OF INDUSTRIAL PLOTS			
S.NO.	SIZE	ACRES	NO'S
1	-----	9 AC.	01
2	-----	6 AC.	01
3	-----	5 AC.	01
4	-----	4 AC.	01
5	-----	3 AC.	02
6	75X105	2.0 AC.	30
7	45X90	1.00 AC.	65
8	-----	1.5 AC.	03
9	-----	0.8 AC.	02
10	-----	0.7 AC.	02
11	-----	0.6 AC.	02
12	-----	0.5 AC.	04
13	30X70	0.52 AC.	16
14	-----	0.4 AC.	02
15	30X60	0.44 AC.	56
	20X45	0.22 AC.	23
	-----	0.09 AC.	01
	TOTAL		212

DETAIL OF PLOTS UNDER AUTO MALLS			
S.NO.	SIZE	ACRES	NO'S
1	-----	1 AC.	02
2	-----	0.5 AC.	04
3	-----	2 AC.	01
4	TOTAL		07

NOTE:-
• THIS DRAWING SUPERCEDES DRG. NO. HSIIDC/IPD/772, DATED:- 19-7-13

SCALE:- 1:4500 N
DRG. NO. HSIIDC/IPD/ 775 , DATED:- 30.07.2013

P.O.-POOJA KAPOOR (SD)
A.T.P.-ANINDERBIR KAUR GREWAL (SD)
D.T.P.- DEVENDER PAL (SD)
C.T.P.- DILBAG SINGH SIHAG (SD)
DIRECTOR CONTROLLED AREA CUM M.D. HSIIDC:-TARUN BAJAJ (SD)

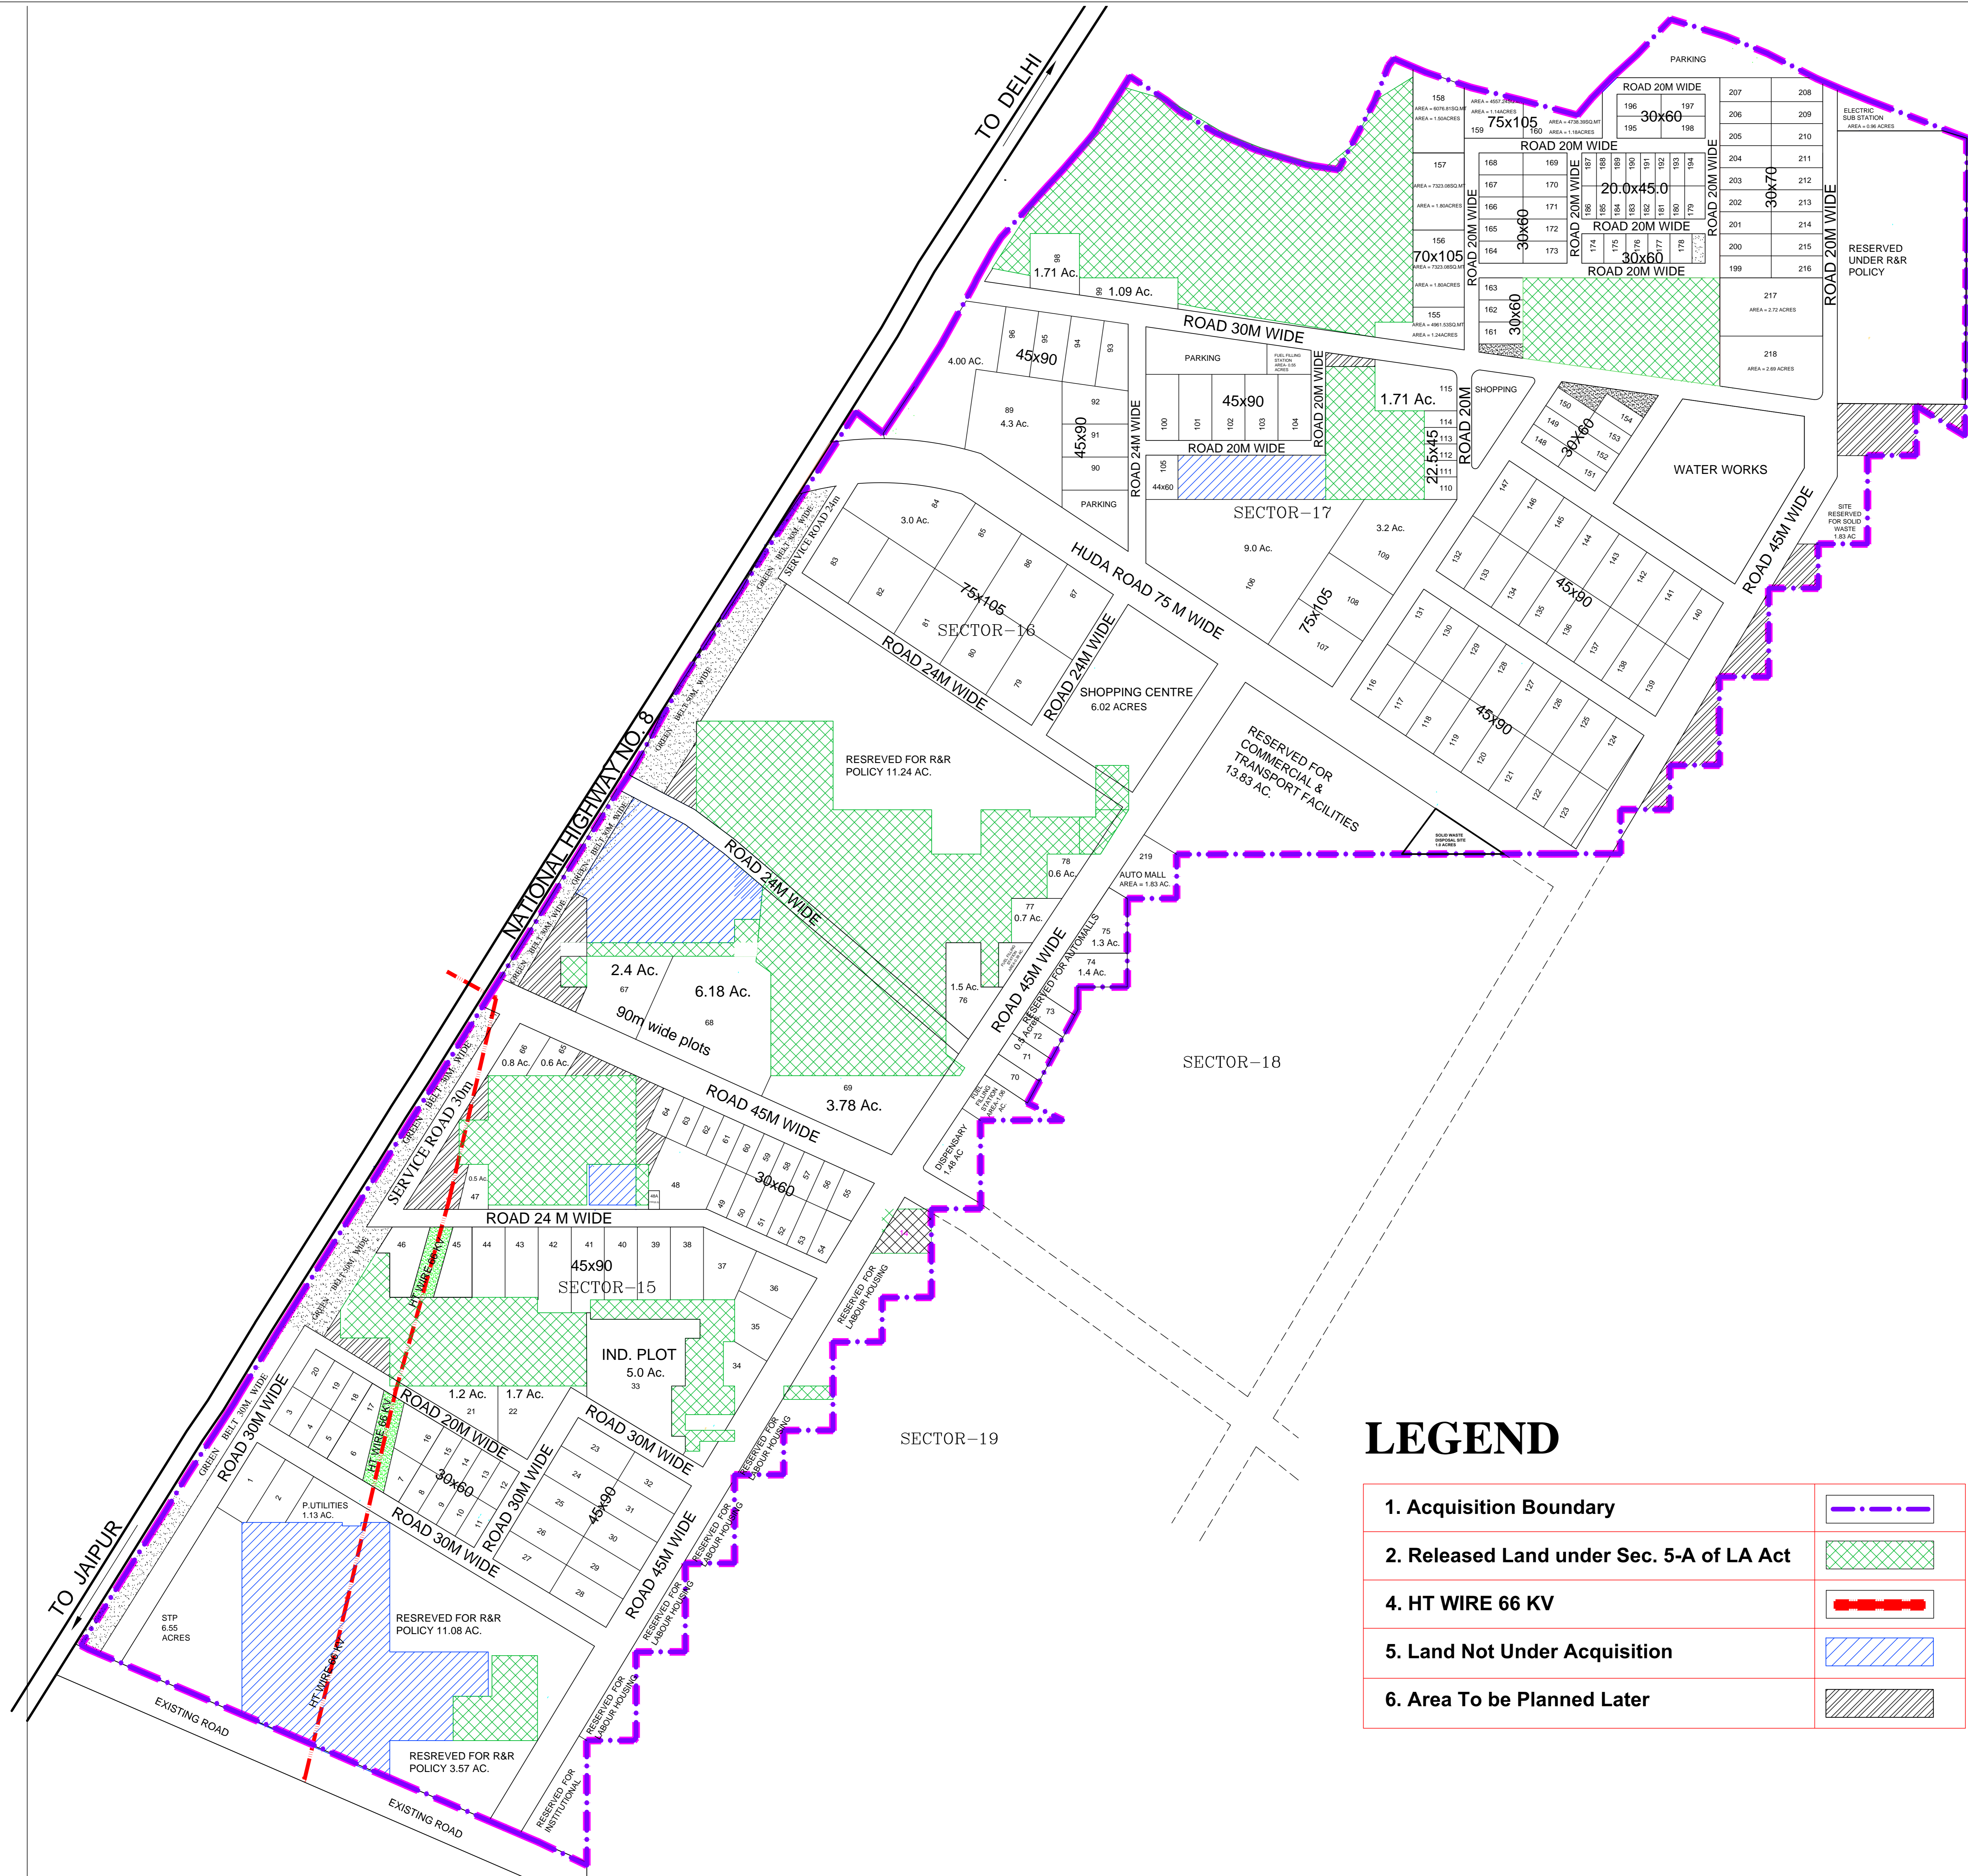

LEGEND

1. Acquisition Boundary	
2. Released Land under Sec. 5-A of LA Act	
4. HT WIRE 66 KV	
5. Land Not Under Acquisition	
6. Area To be Planned Later	