

REVISED LAYOUT PLAN OF INDUSTRIAL ESTATE

SEC. 3, 3A & 3 EXTN. KARNAL WITH SIZRA PLAN

DETAILS OF INDUSTRIAL PLOTS

S.NO.	CATEGORY	SIZE OF PLOTS	NO. OF PLOTS
1.	1 ACRE	37.5X125	01
		45X90	09
		40X75	01
2.	1/2 ACRE	30X80	10
		30X60	12+14=26
		30X86	01
3.	1/4 ACRE	20X50	70
		22.5X45	72+32=104
		22.5X40	14
4.	1 KANAL	15X40	65
		15X30	50+26=76
5.	1/2 KANAL	10X25	115
		60X67	01
		45X60	01
		33.1X13.5	03
		22.5X65	03
		3159.87 SQM	01
		2707.75 SQM	01
TOTAL			503

DETAIL OF INSTITUTIONAL PLOTS  
TOTAL PLOTS =07

NOTE:- THIS DRAWING SUPERCEDES PREVIOUS DRAWING NO. HSIDC/IPD/139 D.T 26.02.2002

LEGEND:-  
 LAND ACQUIRED FOR SEC.-3 EXTN. AS PER NOTIFICATION U/S -6 DT. 16-7-2007 (AWARD NO.-2, DT. 23-06-2009)


LAND RELEASED U/S-48 AFTER ANNOUNCEMENT OF AWARD

LAND RELEASED U/S-48 BEFORE ANNOUNCEMENT OF AWARD

ALLOTTED PLOTS

FLAOTED PLOTS

VACANT PLOTS

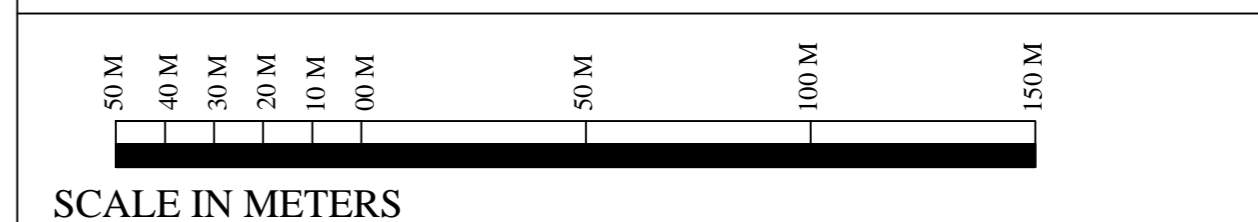

SCALE IN METERS

SCALE : 1:1500

DRG. NO. HSIDC/IPD/339 DATED 30.11.2009

DRAWN BY C.H.D.P.U.

DIVISIONAL TOWN PLANNER (HQ)

CHIEF TOWN PLANNER

DIRECTOR CONTROL