


HSIIDC I.E KARNAL, LAYOUT PLAN OF SECTOR-37

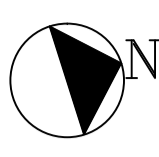

AREA STATEMENT

S.NO.	USE	AREA IN ACRES
1	TOTAL AREA UNDER ACQUISITION	226.77
2	TO BE PLANNED LATER	2.28
3	NET AREA PLANNED	224.49
4	AREA UNDER INDUSTRIAL PLOTS	75.96
5	AREA RESERVED FOR COMMERCIAL USE	15.37
6	AREA UNDER R & R POLICY	12.03
7	AREA UNDER INSTITUTIONAL USE	4.12
8	AREA UNDER DISPOSAL SITE	12.00
9	AREA RESERVED FOR MULTI SPECIALITY HOSPITAL	4.53
10	AREA RESERVED FOR UTILITIES	5.58
11	AREA UNDER FLATTED FACTORIES	11.51
12	AREA UNDER OPEN SPACES, PARKING, ROADS, GREEN BELT ETC.	83.39

DETAIL OF PLOTS

S.NO.	CATEGORY (IN ACRES)	SIZE IN METERS	NO'S
1	1.38	5573 Sqm. (65x85.74)	01
2	0.92	3728 Sqm.	01
3	0.88	3573 Sqm. (47.64x75)	03
4	0.87	3521 Sqm.	01
5	0.82	3315 Sqm.	01
6	0.77	3108 Sqm.	01
7	0.72	2902 Sqm.	01
8	0.67	2700 Sqm.	01
9	0.61	2471 Sqm.	01
10	0.60	2415 Sqm. (48.1x50.2)	01
11	0.59	2372 Sqm. (61.67x38.47)	03
12	0.57	2310 Sqm. (38.7x59.7)	01
13	0.54	2179 Sqm.	01
14	0.44	30x60 (1800 Sqm.)	50
15	0.44	1768 Sqm.	01
16	0.34	1368 Sqm. (30.4x45)	01
17	0.32	1299 Sqm.	01
18	0.31	1237 Sqm. (27.5x45)	01
19	0.30	1222 Sqm.	01
20	0.28	1145 Sqm.	01
21	0.27	1074 Sqm.	01
22	0.26	1069 Sqm.	01
23	0.25	22.5x45 (1012.5Sqm.)	128
24	0.11	15x30 (450 Sqm.)	54
TOTAL			257

LEGEND

- ACQUISITION BOUNDARY
- TO BE PLANNED LATER
- LAND RELEASED AT THE TIME SECTION 6
- OPEN SPACES/ GREEN BELT
- LAND ALREADY ACQUIRED BY NHAI
- ALLOTTED PLOTS
- VACANT PLOTS

DRG. NO. HSIIDC/IPD/440 DATED 11-11-2010

DRAWN BY:- SURINDER PRASHAR (-SD-)

A.T.P. :- RAVISH JANI (-SD-)


D.G.M. (E) :- SANDEEP CHAWLA (-SD-)

S.T.P.:- ARVIND MEHTANI (-SD-)

CHIEF ENGINEER (IA) :- H.R. RAHEJA (-SD-)

C.T.P.:- DILBAG SINGH SHAG (-SD-)

DIRECTOR CONTROLLED AREA CUM M.D. HSIIDC:- RAJEEV ARORA (-SD-)

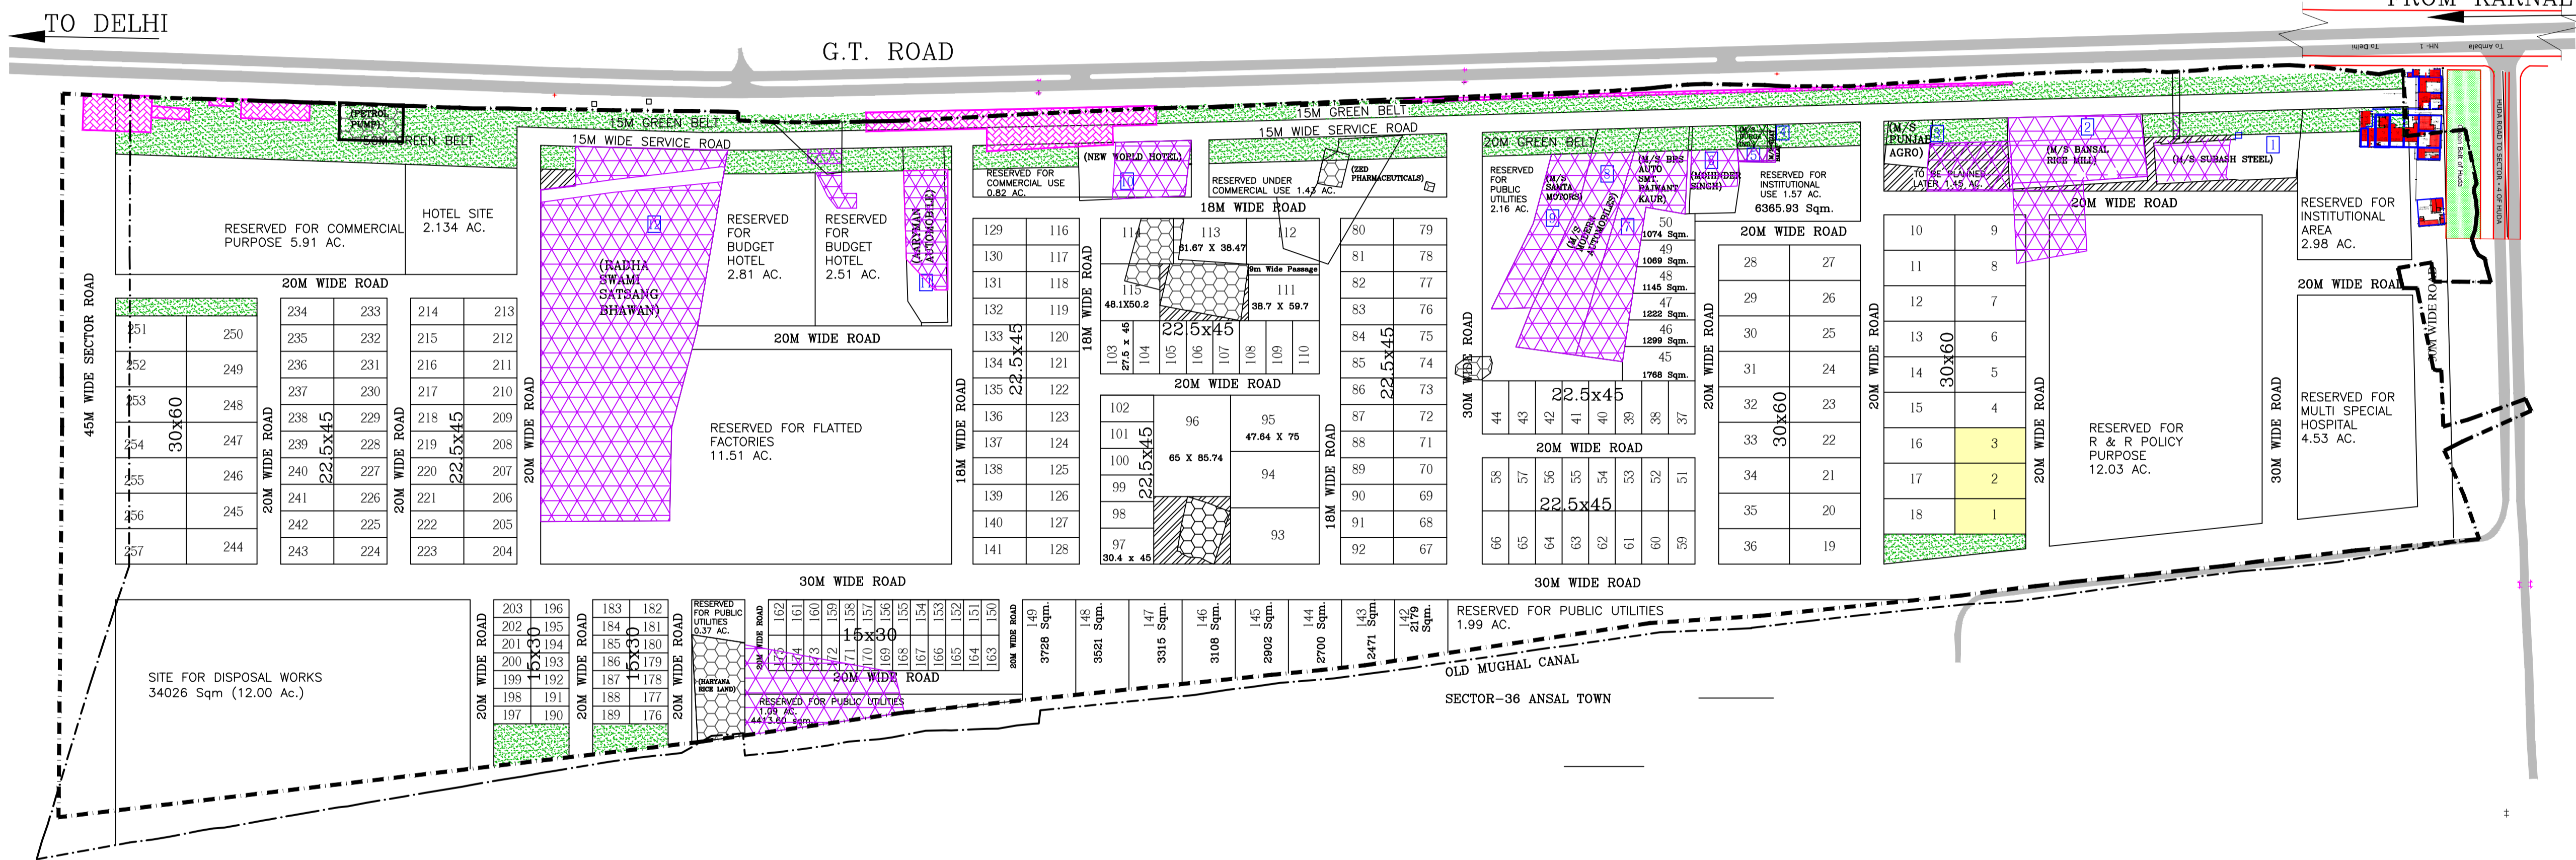

TO DELHI G.T. ROAD FROM KARNAL

SITE FOR DISPOSAL WORKS
34026 Sqm (12.00 Ac.)

SECTOR-36 ANSAL TOWN

OLD MUGHAL CANAL

RESERVED FOR PUBLIC UTILITIES
1.99 AC.

RESERVED FOR INSTITUTIONAL AREA
2.98 AC.

RESERVED FOR R & R POLICY PURPOSE
12.03 AC.

RESERVED FOR MULTI SPECIAL HOSPITAL
4.53 AC.

RESERVED FOR FLATTED FACTORIES
11.51 AC.

RESERVED FOR BUDGET HOTEL
2.51 AC.

RESERVED FOR BUDGET HOTEL
2.81 AC.

HOTEL SITE
2.134 AC.

RESERVED FOR COMMERCIAL PURPOSE
5.91 AC.